





MASTER PLAN SUPERIMPOSED ON MOUZA MAP OF INTEGRATED TEXTILE PARK AT ASHOKNAGAR, DISTRICT:- NORTH 24-PARGANAS, WEST BENGAL

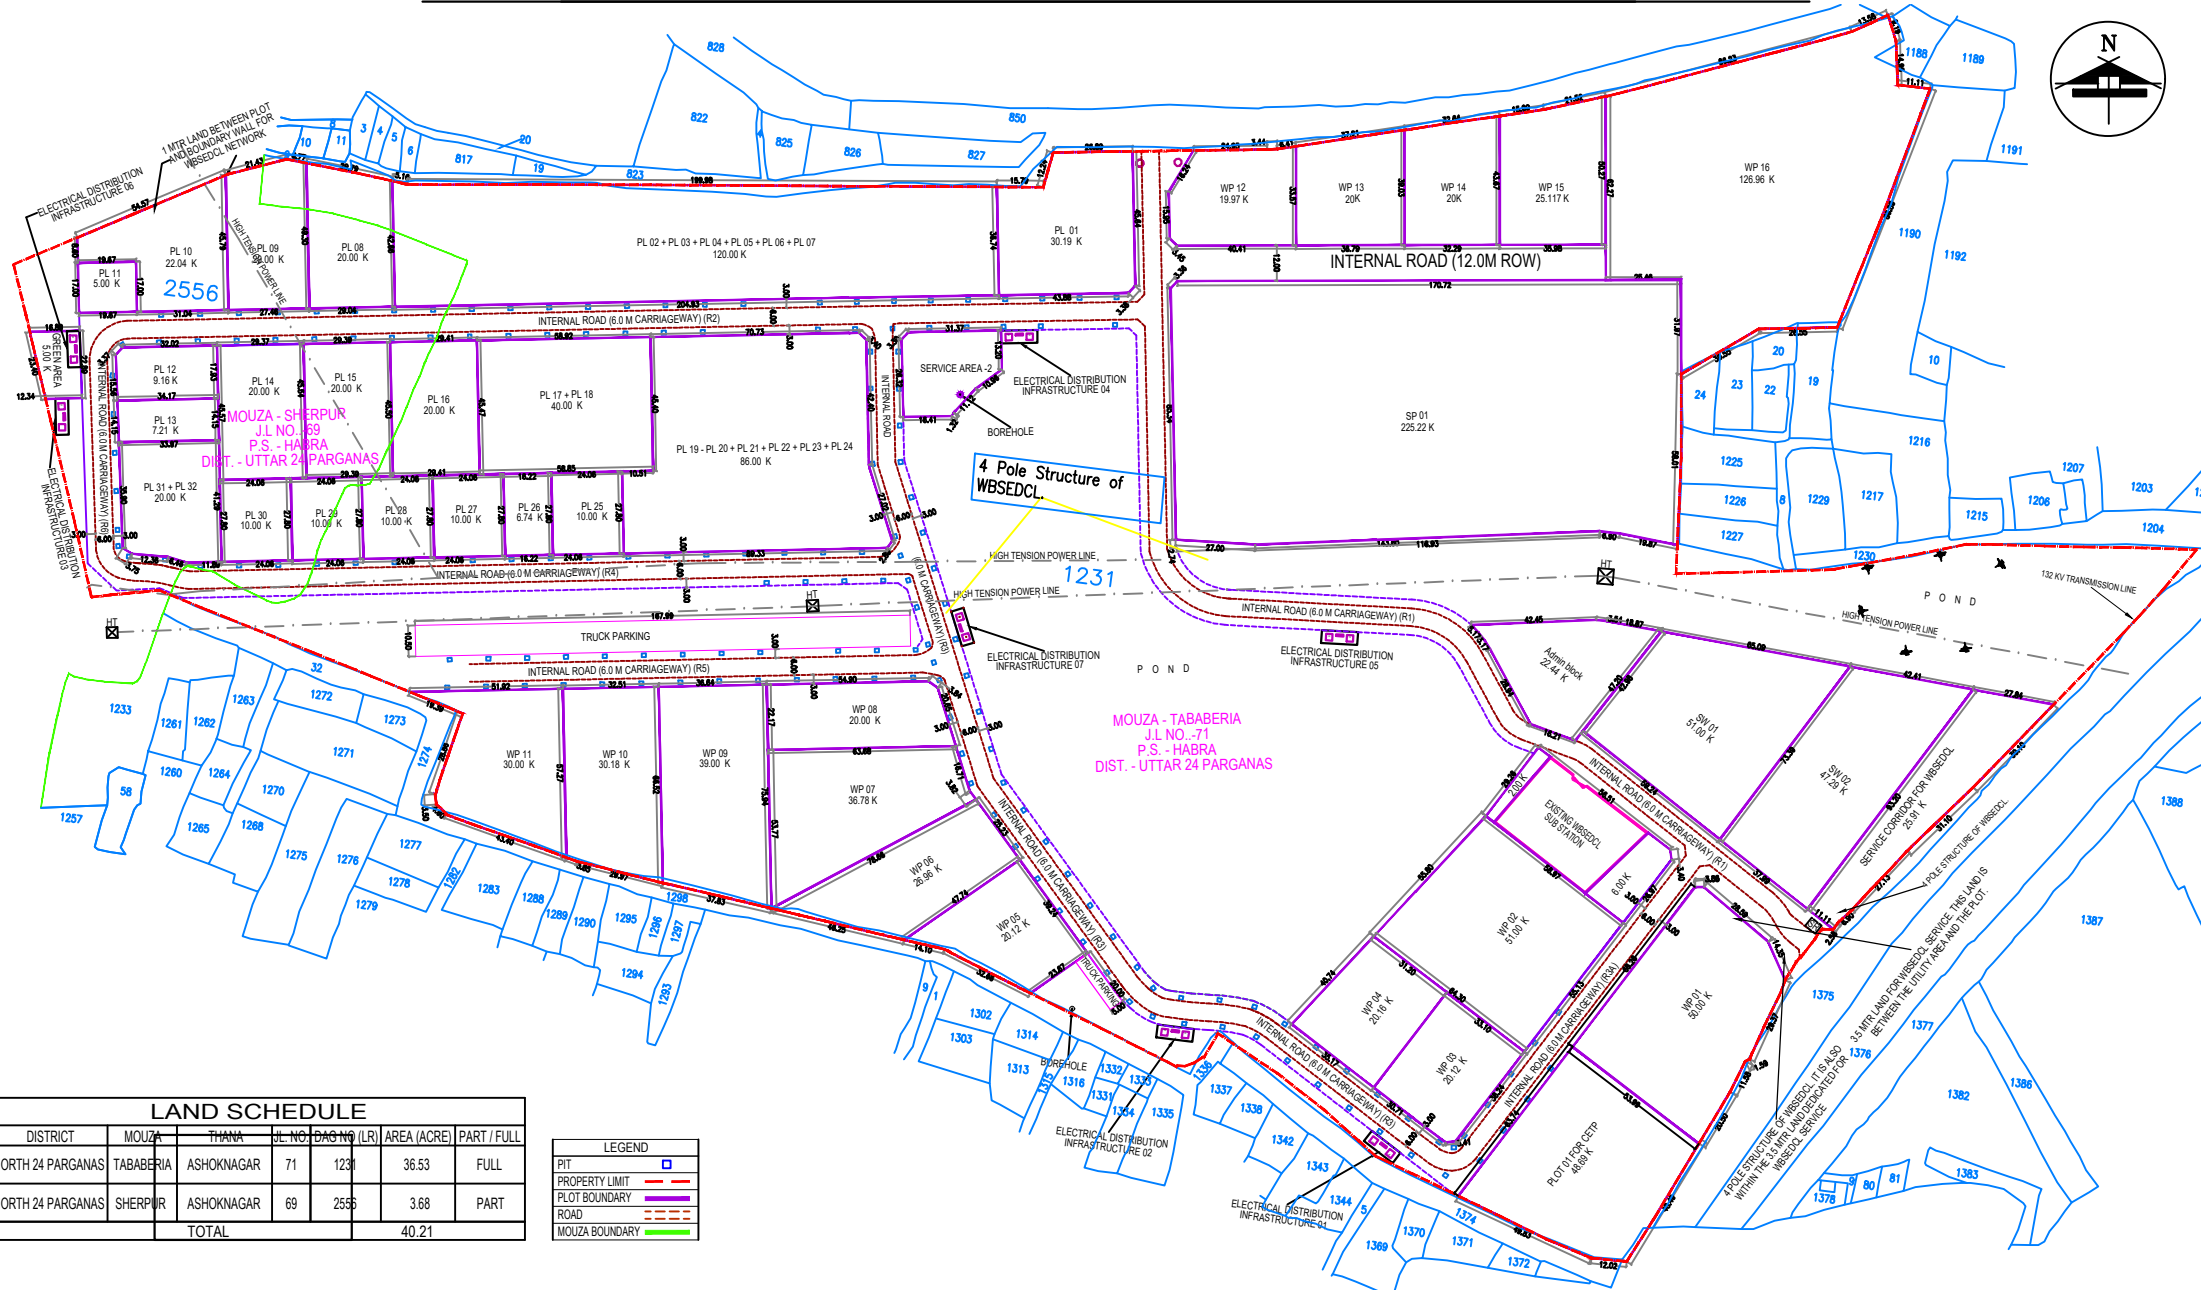

LAND SCHEDULE

DISTRICT	MOUZA	THANA	J.L. NO.	DAG NO. (LR)	AREA (ACRE)	PART / FULL
NORTH 24 PARGANAS	TABABERIA	ASHOKNAGAR	71	1231	36.53	FULL
NORTH 24 PARGANAS	SHERPUR	ASHOKNAGAR	69	2556	3.68	PART
TOTAL					40.21	

LEGEND	
PIT	□
PROPERTY LIMIT	—
PLOT BOUNDARY	—
ROAD	—
MOUZA BOUNDARY	—

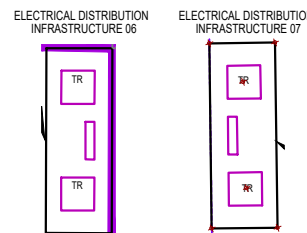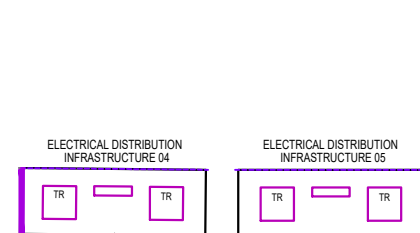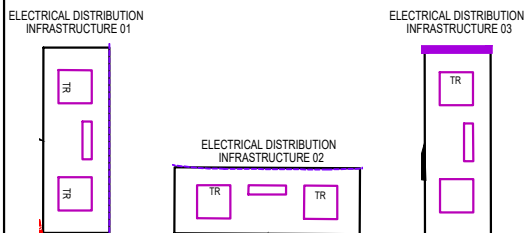

CO-ORDINATE LIST OF BENCH MARK (UTM & LAT-LONG)					
STATION	EASTING	NORTHING	RL	Longitude (E)	Latitude (N)
BM1	666906.712	2525453.691	10.000	22° 49' 42.582"	88° 37' 35.22"
BM2	666916.848	2525475.700	9.998	22° 49' 43.295"	88° 37' 35.584"

NOTE:
1. ALL DIMENSIONS ARE IN METRES, EXCEPT IF STATED OTHERWISE.
2. SURVEY IS ORIENTATED TO TRUE NORTH OBSERVED BY DIFFERENTIAL GLOBAL POSITIONING SYSTEM (DGPS).

CLIENT: WEST BENGAL SMALL INDUSTRIES DEVELOPMENT CORPORATION LIMITED	
MASTER PLAN SUPERIMPOSED ON MOUZA MAP OF PROPOSED INTEGRATED TEXTILE PARK AT ASHOKNAGAR, 24 PARGANAS (NORTH), WEST BENGAL	
SCALE : 1:750	DWN. BY: Raja Das Gupta
DRG NO. : ITP-ASHOKNAGAR/01C	CHKD.: N. Maitra
SURVEYED BY: P. Dutta, P. Khanra	SURVEYED ON: AUGUST-2021
RIDDHI MANAGEMENT SERVICES PVT. LTD. FE 297, SECTOR III, SALT LAKE CITY, KOLKATA-700106	